

MASTER PLAN

PHASE ONE

NEW CONSTRUCTION	DEMOLITION
A. (8) Camper Cabins	A. Courage 2 Cabin
	B. Courage Cabin
	C. Fire Cabin
	D. Miracle Cabin
	E. Boys Wash Shed

PHASE TWO

NEW CONSTRUCTION	DEMOLITION
A. Dining Hall	A. Conquerors Cabin
B. Maintenance Road	B. Brothers Cabin
C. Maintenance Building	C. Angels Cabin
D. Maintenance Shed	D. Girls Wash 1
E. Putt-Putt Golf Course	E. Girls Wash 2
F. Cross Country Running Trail	F. Tabernacle
G. Trail	G. Maintenance Eqpt. Building
H. Falls of Neuse Service Road	
H. Zip Lines	
H1. High Ropes Course	

PHASE THREE

NEW CONSTRUCTION	DEMOLITION
A. Bean Stalk Playground Area Fill	A. Maintenance Staff BLDG.
B. Remove Grade Lower Camp	B. Legacy Falls of Neuse Entry
C. Re-Grade Durant RD Entry and Circle	C. Lower Camp Play Field
E. Re-Grade Soccer Field #2	D. Staff 5 Cabin
F. Fire Protection Dist. System	E. Conference Center
G. Sewage/Septic Sys. & Dist.	F. Dining Hall
H. New Durant Road Entry except Bridge	G. Freedom Cabin, Left
I. New Traffic Circle	H. Infirmary
J. Durant Road Bridge	I. Storm Cabin
K. Main Street Program BLDG.	J. Putt-Putt Golf Course
L. Camper Lodge	
M. Parking Lot, North Leg	
N. Natural Playground	
O. Lower Campground Walking Path	
P. Amphitheater	
Q. Soccer Field #2	

PHASE FOUR

NEW CONSTRUCTION	DEMOLITION
A. Worship Center	A. Legacy Durant Rd. Entry
B. The Learning Center	B. Craft Cabin
C. Archery / Golf Range Net	C. Shelter
D. "Jump-Off" Platform at Lake	D. Staff BLDG.
	E. Lambs Cabin
	F. Staff Residence Cabin

PHASE FIVE

NEW CONSTRUCTION	DEMOLITION
A. Gymnasium #3	
B. Parking Lot, South Leg	
C. Swimming Pool	
D. Go Cart Track	
E. "Beanstalk" Playground	



KEY



 PHASE ONE WORK	 PHASE TWO WORK	 PHASE THREE WORK	 PHASE FOUR WORK	 PHASE FIVE WORK	 NEW CONSTRUCTION	 DEMOLITION	 CONTOUR / GRADE ELEVATIONS	● NEW TREES
---	---	---	--	--	---	--	--	--

TASK NUMBER

2C

PHASE NO. ITEM NO.

- ### MASTER PLAN NOTES
- GYMNASIUM #3 - The existing swimming pool to remain in place as a reservoir for the new camp automatic fire suppression system to be engineered later. The new gymnasium floor shall incorporate a structural system that will "bridge over" the open pool surface.
 - The sanitary system necessary for the implementation of this plan shall be engineered at a later date.
 - The Cross Country Running Trail is a one mile meandering loop trail around the camp perimeter.
 - The Lower Camp Walking Path constitutes the walk ways between the buildings and activities of the Lower Camp.
 - The Lambs Cabin should be demolished as late as possible in Phase 4. Coordinate actual building disuse with the camp leadership team prior to the start of demolition work.
 - Add a new back stop net for a new golf driving range at the existing Archery Range.
 - Demolish existing Maintenance Equipment Building just south east of the existing Tabernacle Building (#14).
 - Site grading and installation of Soccer Field #2 upon closure and removal of the legacy entry from Falls of Neuse Rd.

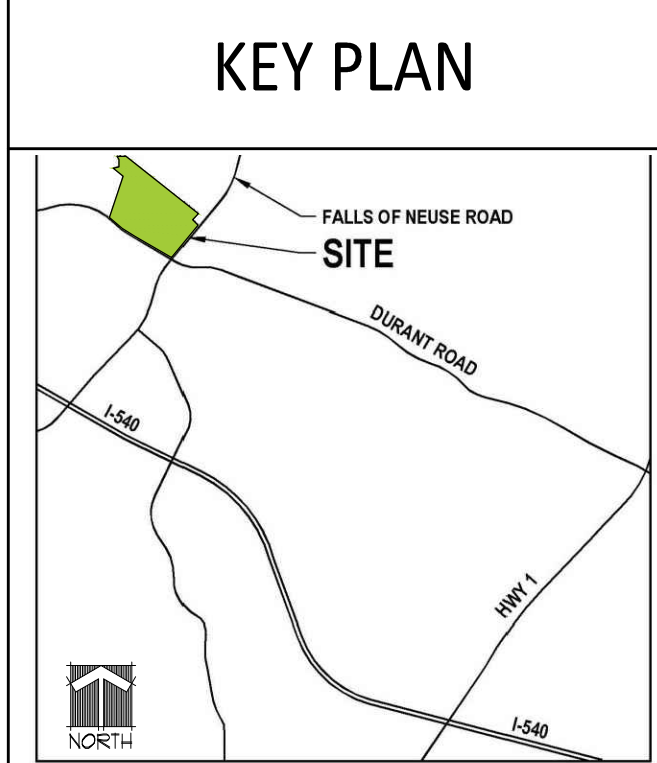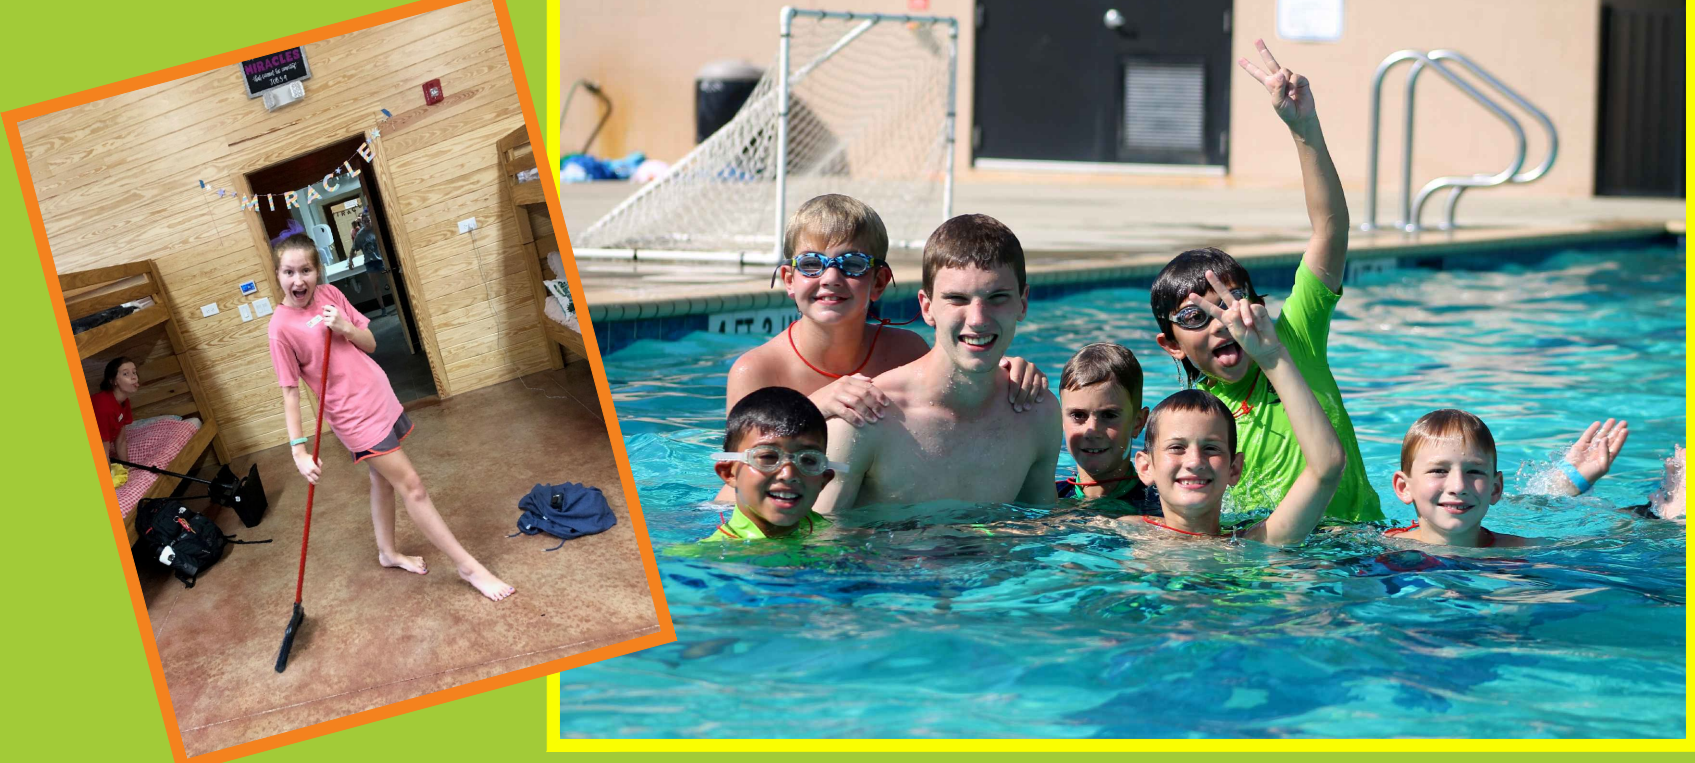

JULY 2019

ARCHITECTURE
CONSTRUCTION MANAGEMENT
DEVELOPMENT

THE DK DESIGN GROUP

1104 S. MITCHELL ST.
CADILLAC, MICHIGAN 49601
(231) 779-4002
(231) 779-4022 FAX
www.dkdesigncc.com